


Scale Horizontal 1:500 Vertical 1:100

LONGSECTION STORMWATER LINE 1 (CH 00 - 120.26)

Plan 3 of 4

Revision 1 - Updated to show cut depth to Outlet Invert. Lowered Outlet MH4 No. Revision Date Approved	8/12/2025		Copyright - This drawing must not be copied or reproduced by any means without written permission of Donaldsons Surveyors. Do not scale drawing Nominal scale shown are @ A3 Check all dimensions and locate services on site before construction	Checked	Date	Project: 15 Rowsell Heights, Fayne Property Group Title: Longsection detail - Stormwater Line 1 Job No. 8357	
					Surveyed		
					Designed		MD July 2023
					Drawn		
				Approved			

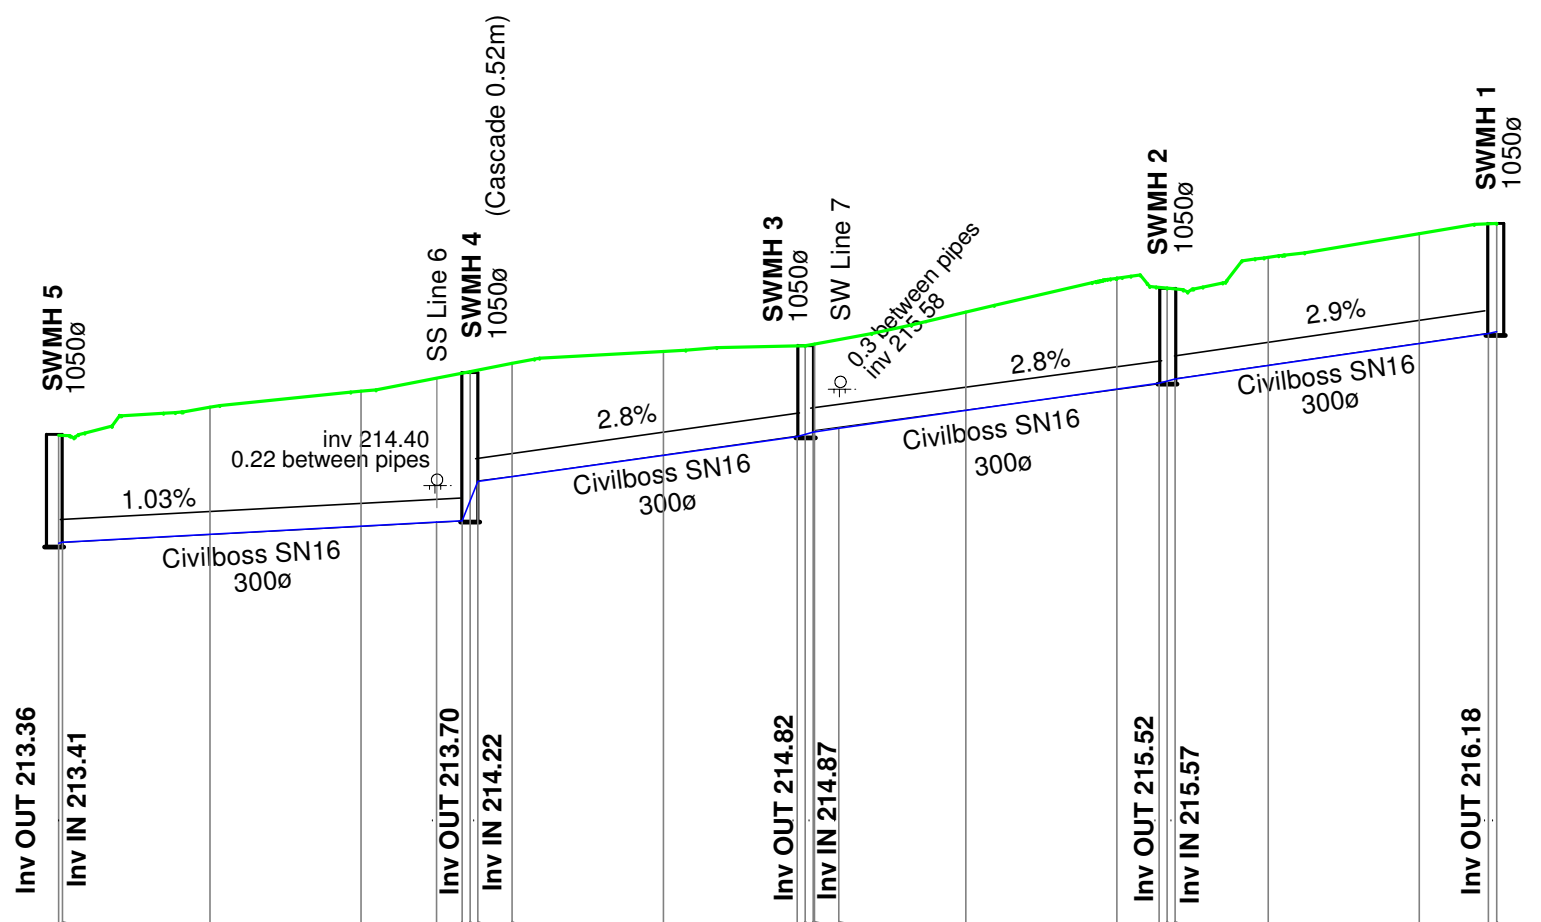

Cut to invert	-1.43	-1.68	-1.79	-1.97	-1.37	-1.17	-1.16	-1.30	-1.47	-1.23	-1.43	-1.45	-1.43
<u>INVERT</u>	213.40 213.42	213.52	213.63	213.68 213.70 213.97 214.22	214.57	214.81 214.84 214.87	214.88 214.92	215.16	215.44 215.52	215.55 215.57	215.75	216.04	216.18 216.20
<u>DESIGN FINISH</u>	214.83	215.20	215.41	215.67 215.78	215.94	216.01 216.04	216.46	216.91	216.78 216.78	217.19	217.50	217.63	217.63
Chainage	120.00 120.26	130.00	140.00	145.00 146.68 147.21 150.00	160.00	168.85 169.38 169.90	170.00 171.60	180.00	190.00 192.78 193.92 193.84	200.00	210.00	214.58 215.11	215.11
Alignment Details	B=217°06'50" D=27.47		B=217°06'50" D=22.16		B=229°07'25" D=23.94		B=229°07'25" D=21.79						

Scale Horizontal 1:500 Vertical 1:100

LONGSECTION STORMWATER LINE 1 (CH 120.26 - 215.11)

No.	Revision	Date Approved
	Revision 1 - Updated to show cut depth to Outlet Invert. Lowered Outlet MH4	8/12/2025



Copyright - This drawing must not be copied or reproduced by any means without written permission of Donaldsons Surveyors.
Do not scale drawing
Nominal scale shown are @ A3
Check all dimensions and locate services on site before construction

	Checked	Date
Surveyed		
Designed	MD	July 2023
Drawn		
Approved		

Project: 15 Rowsell Heights, Fayne Property Group
Title: Longsection detail - Stormwater Line 1